




REVISION	DESCRIPTION	DATE	CHECKED
△			

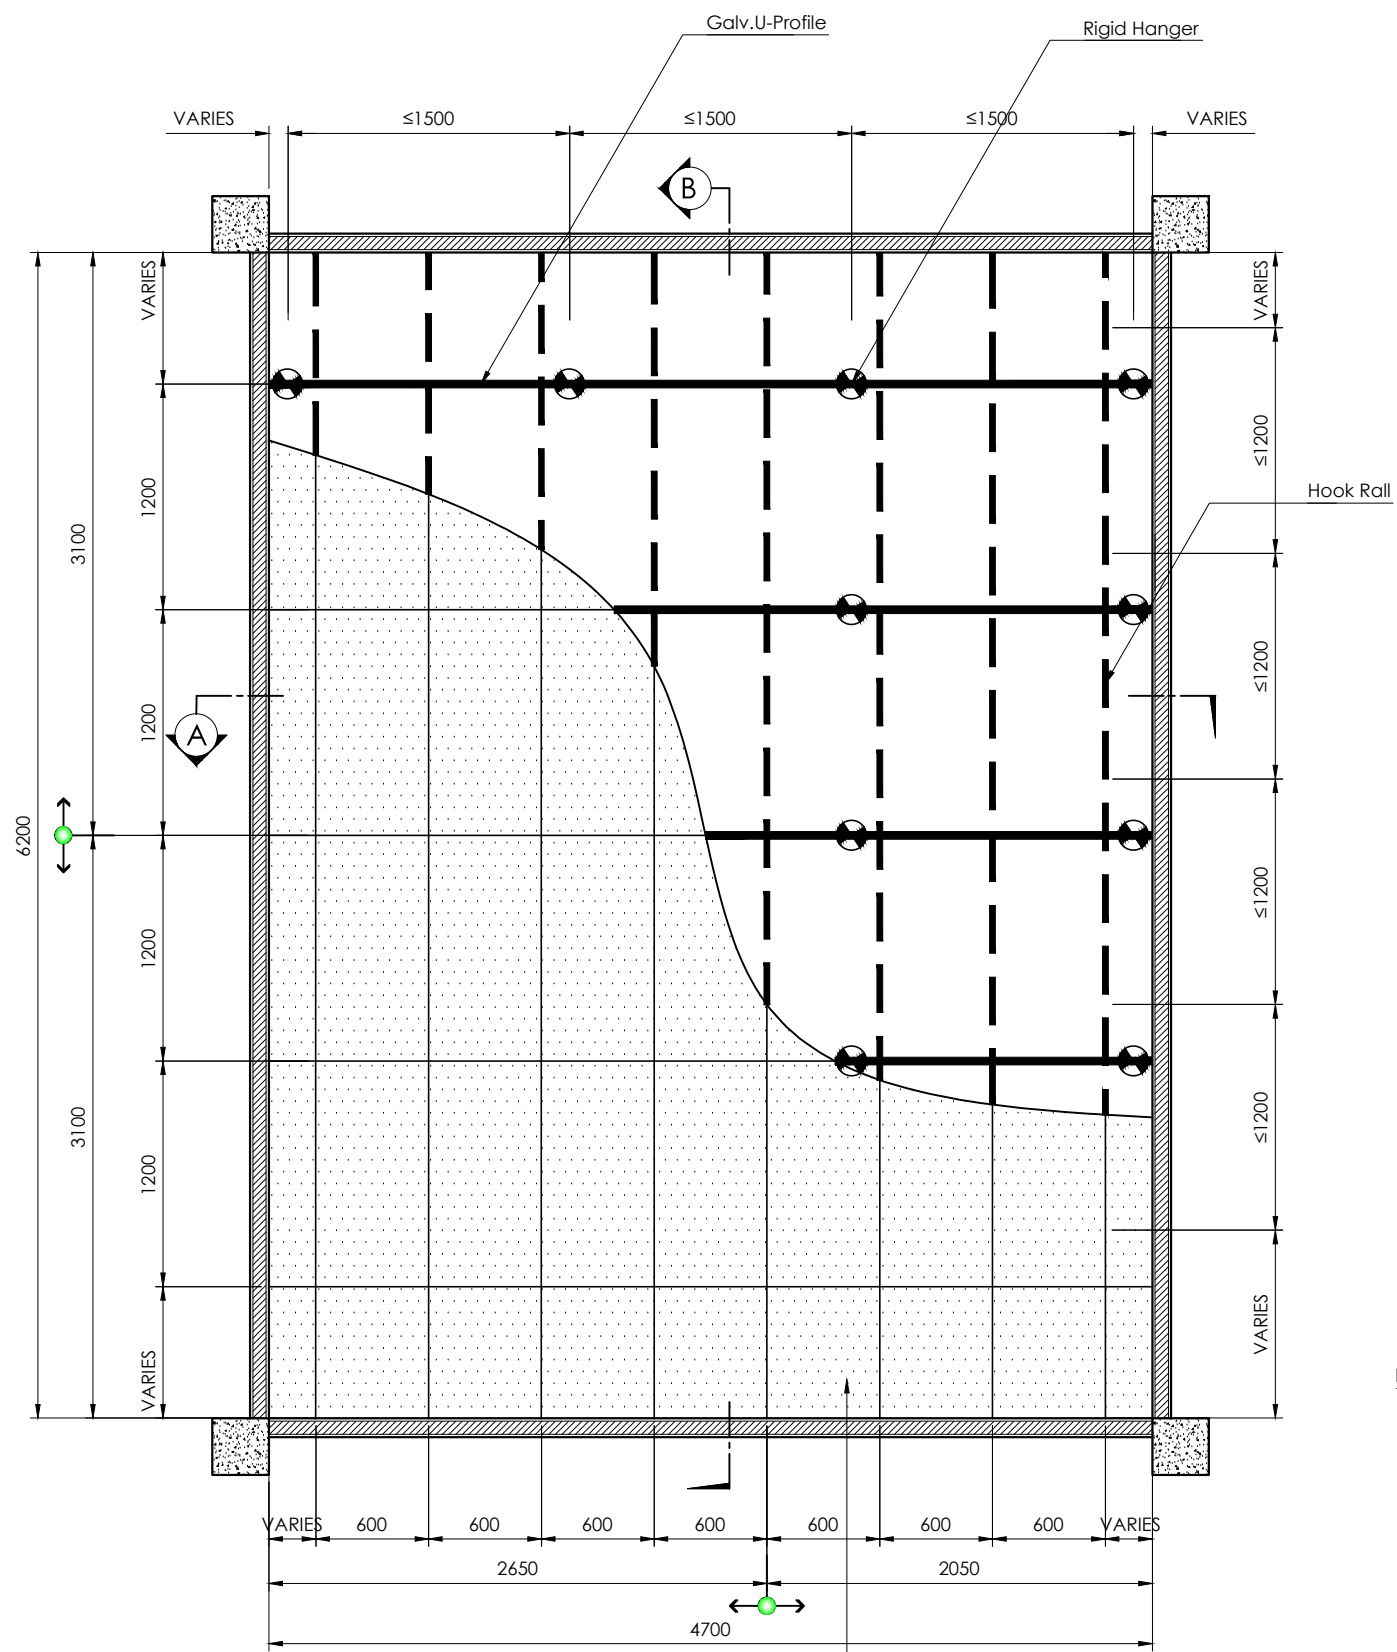


KEY PLAN
SCALE 1:40
Alu.Perforate Hook-on
Size 600x1200 mm.

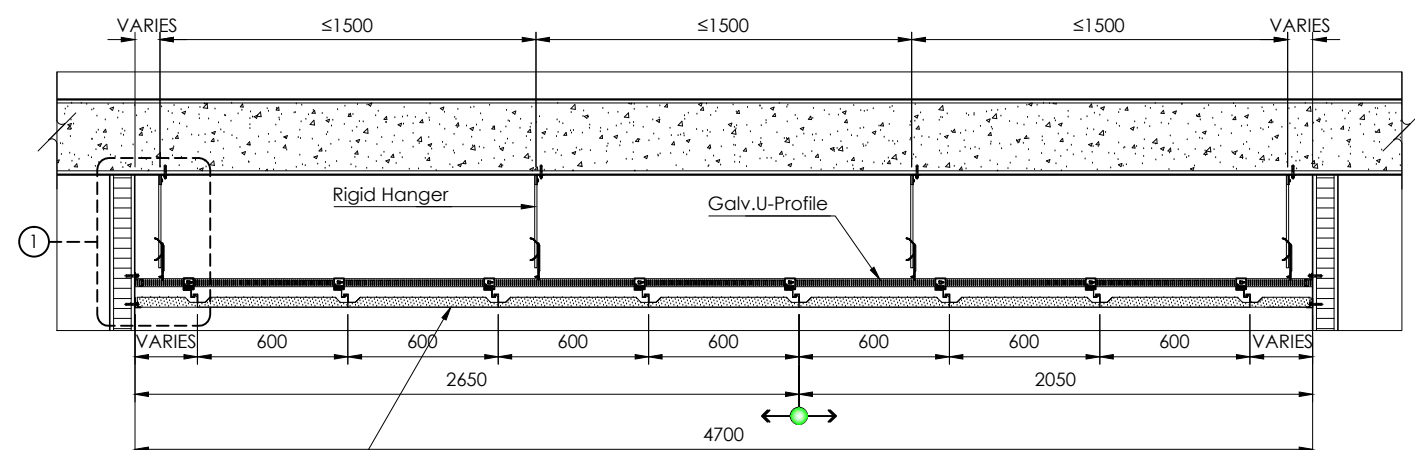


SECTION A
SCALE 1:20
Alu.Perforate Hook-on
Size 600x1200 mm.

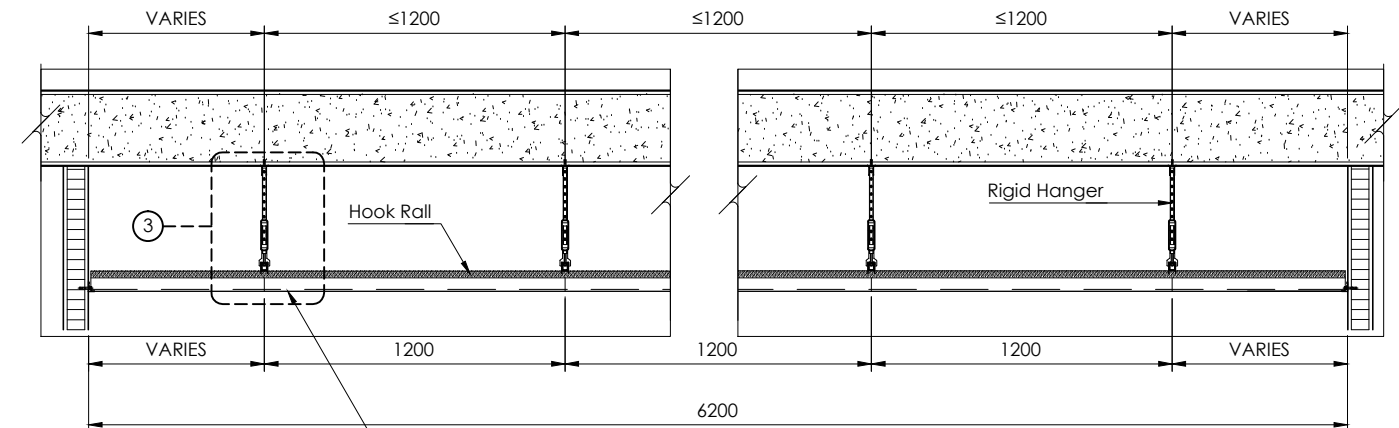

SECTION B
SCALE 1:20
Alu.Perforate Hook-on
Size 600x1200 mm.

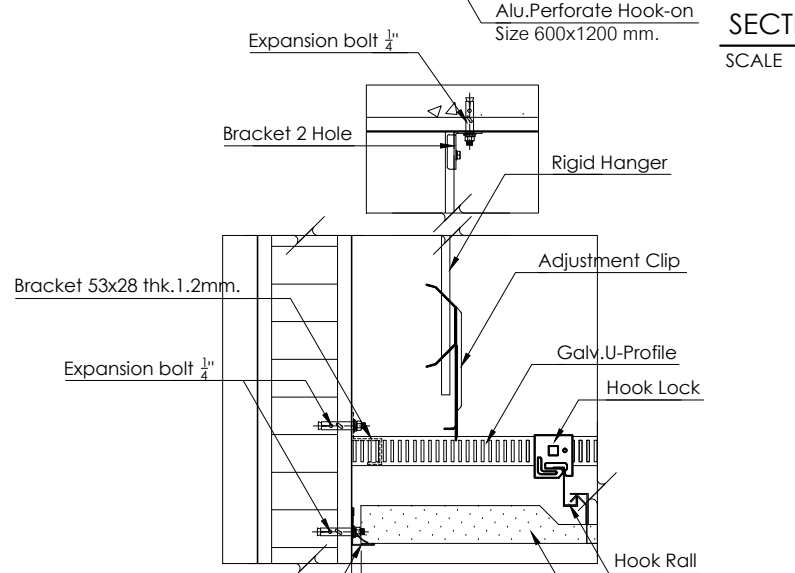

DETAIL 1
SCALE 1:8
Alu.Perforate Hook-on
Size 600x1200 mm.

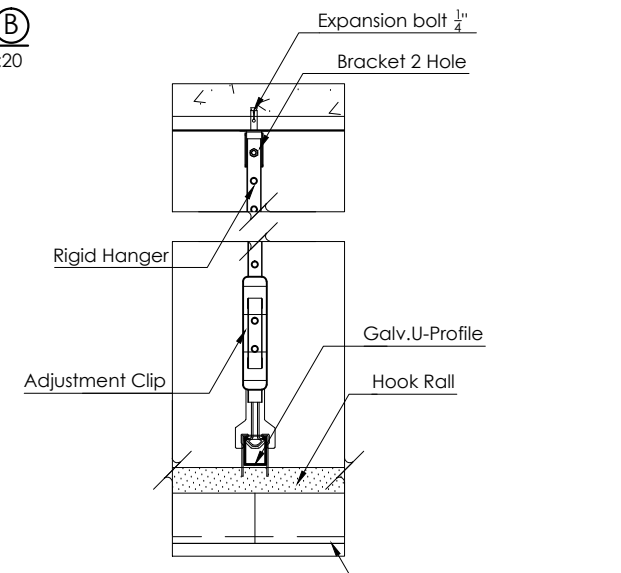

DETAIL 2
SCALE 1:8
Alu.Perforate Hook-on
Size 600x1200 mm.

<p>Fameline ARCHITECTURAL PRODUCTS WARNING: ALL DESIGN AND DRAWING ARE PROPERTY OF FAMELINE PRODUCTS CO.,LTD. CANNOT USED WITHOUT THEIR PERMISSION</p>	PROJECT:	REFERENCE:	CHECKED BY:	DRAWN BY: FAMELINE		DWG. №
	STANDARD DRAWING	DSR No. -		ISSUE : 0	DATE : 00/00/0000	00 / SH-01
	TITLE:	Revision : 0	APPROVED BY (PDM)	SCALE :	REVISION 0	TOTAL
	HOOK-ON SYSTEM					0